

SK-1

630/632 14TH STREET NE
630/632 14th Street NE, Washington, DC 20002

24 June 2014

PROPOSED FIRST FLOOR PLAN
Scale: 1/8" = 1'-0"

#1413

BENNETT FRANK McCARTHY
architects, inc.

1400 Spring Street, Suite 320, Silver Spring, Maryland 20910-2755
(301) 585-2222 www.bfmarch.com fax (301) 585-8917



PRE-EXISTING
BUILDING FRONT

SK-2

630/632 14TH STREET NE
630/632 14th Street NE, Washington, DC 20002


24 June 2014

PROPOSED FRONT ELEVATION
Scale: 1/8" = 1'-0"

#1413

BENNETT FRANK McCARTHY
a r c h i t e c t s , i n c .

1400 Spring Street, Suite 320, Silver Spring, Maryland 20910-2755
(301) 585-2222 www.bfmarch.com fax (301) 585-8917

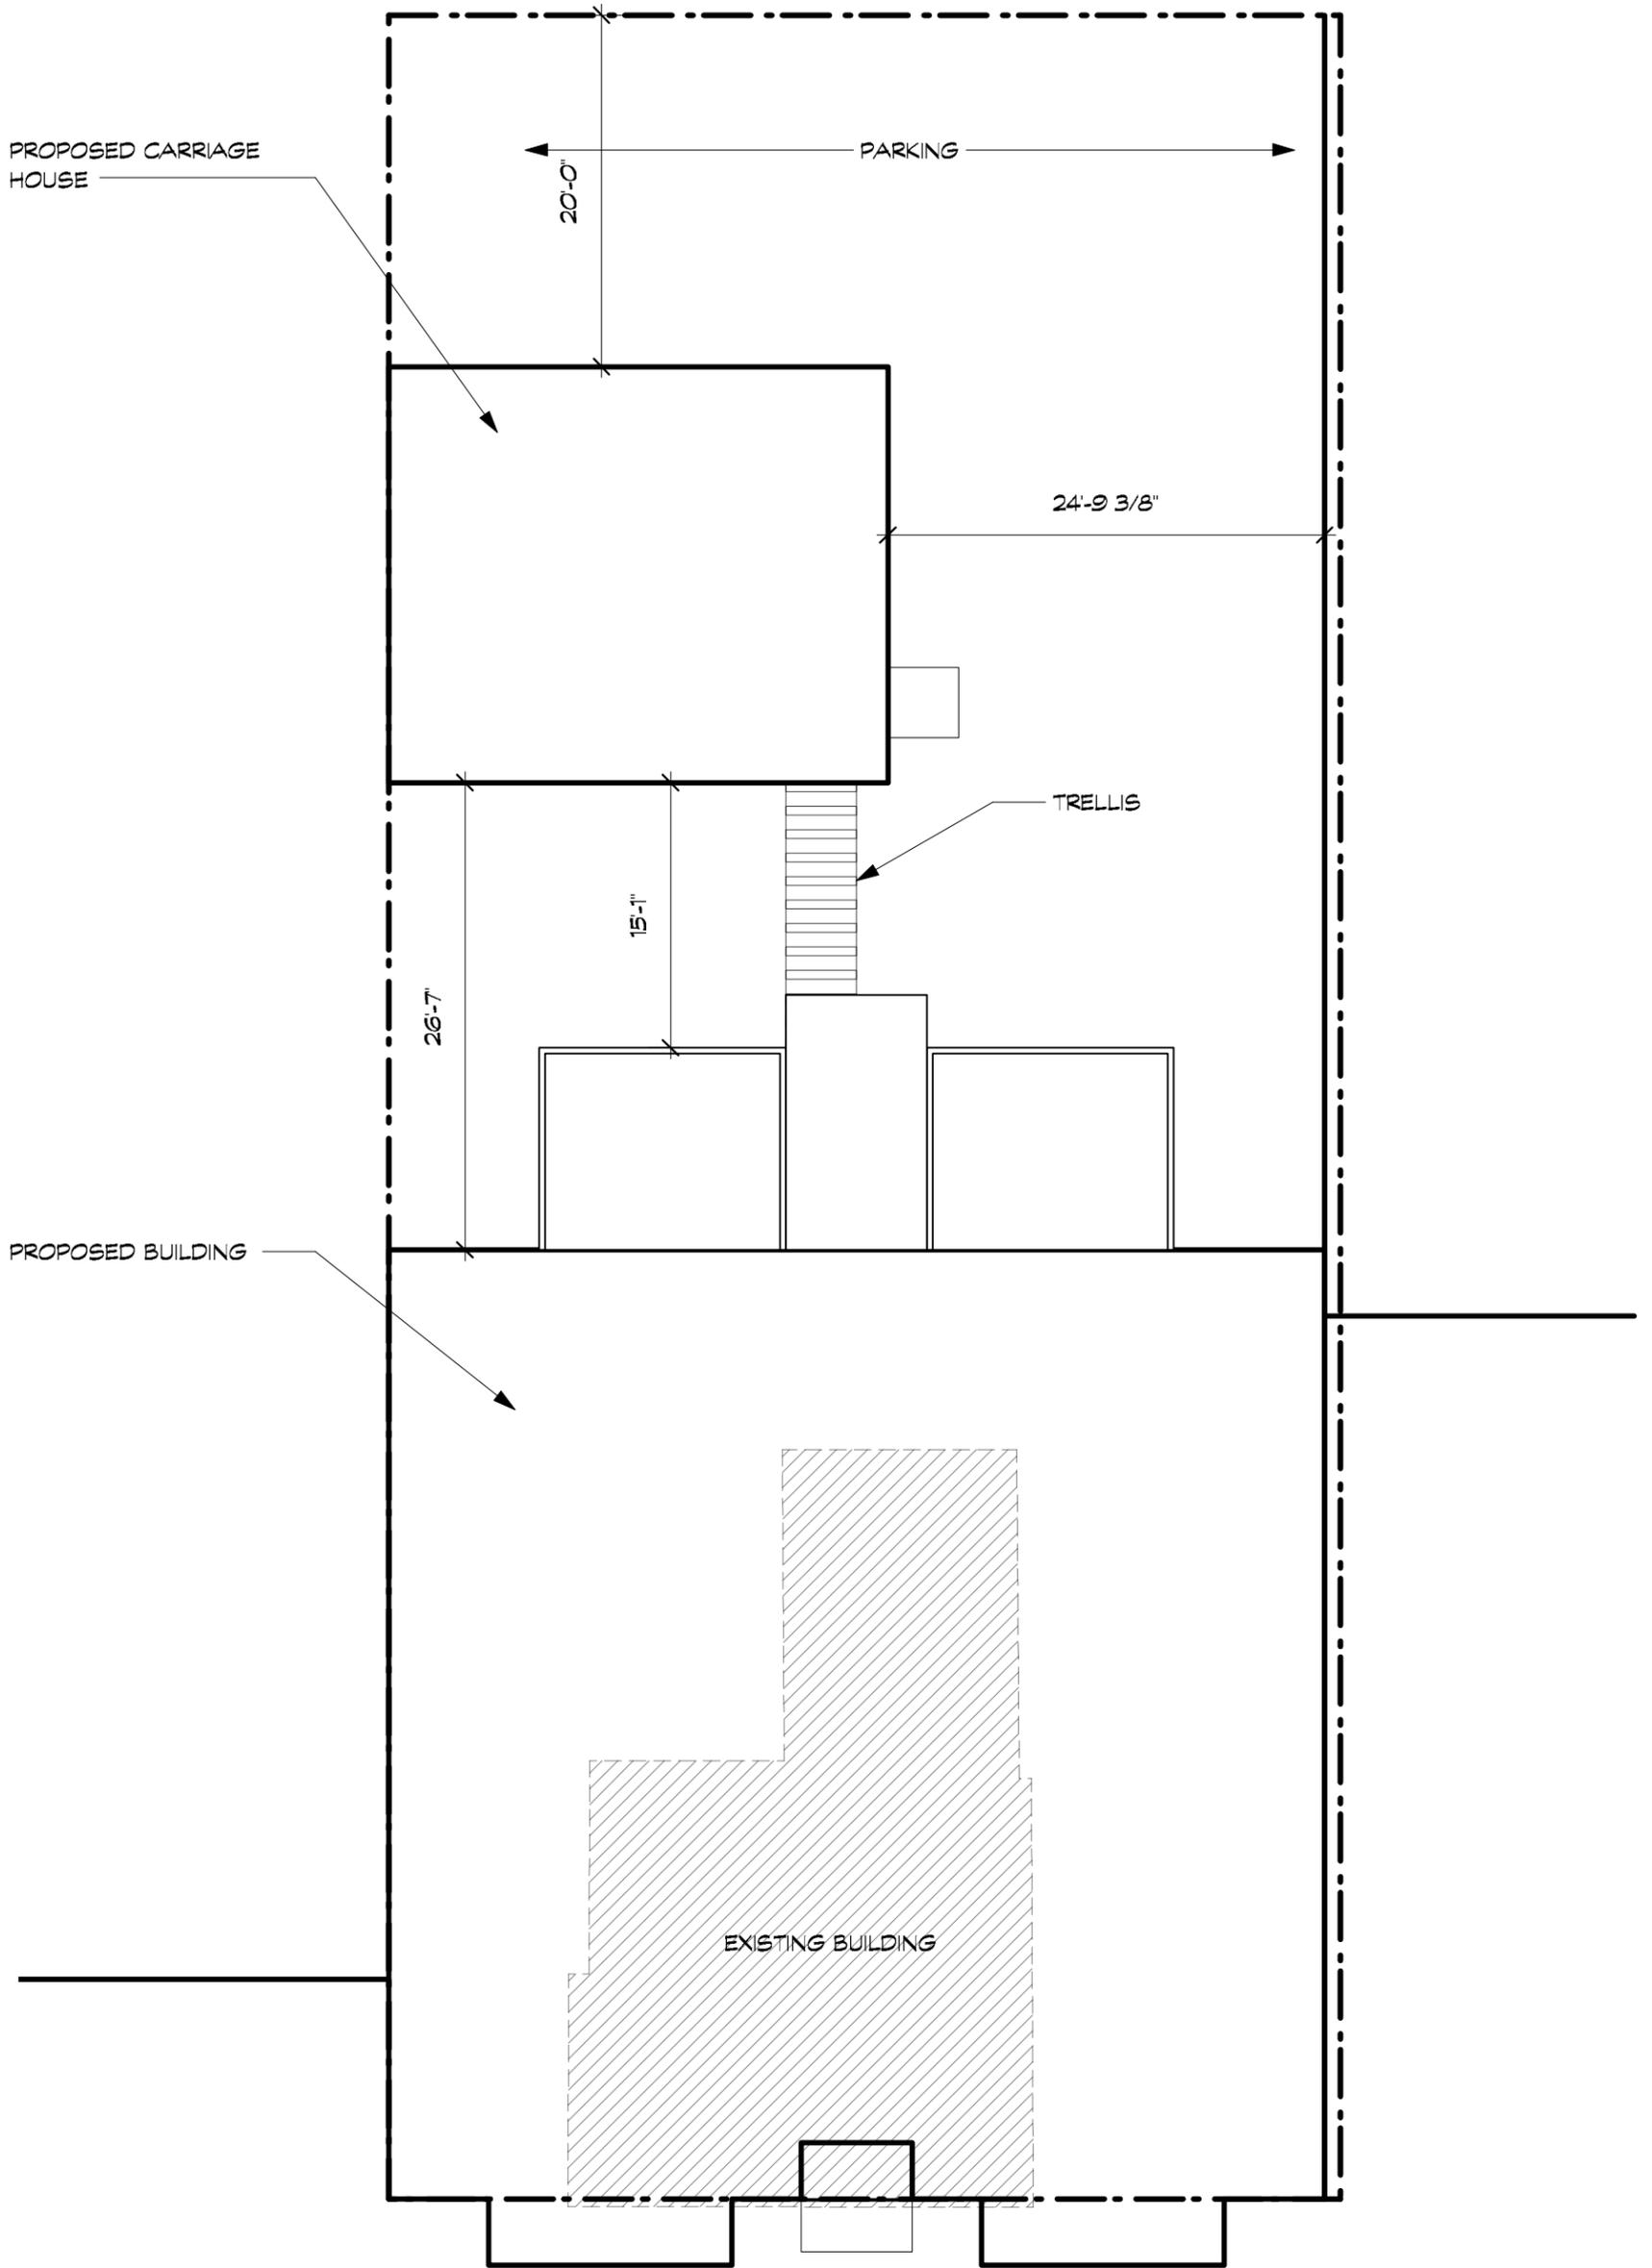

SK-3

630/632 14TH STREET NE
630/632 14th Street NE, Washington, DC 20002

BENNETT FRANK McCARTHY
architects, inc.

24 June 2014

BUILDING SITE PLAN
Scale: 1" = 10'-0"

#1413

1400 Spring Street, Suite 320, Silver Spring, Maryland 20910-2755
(301) 585-2222 www.bfmarch.com fax (301) 585-8917